



CORTE TRANVERSAL ESQUEMATICO

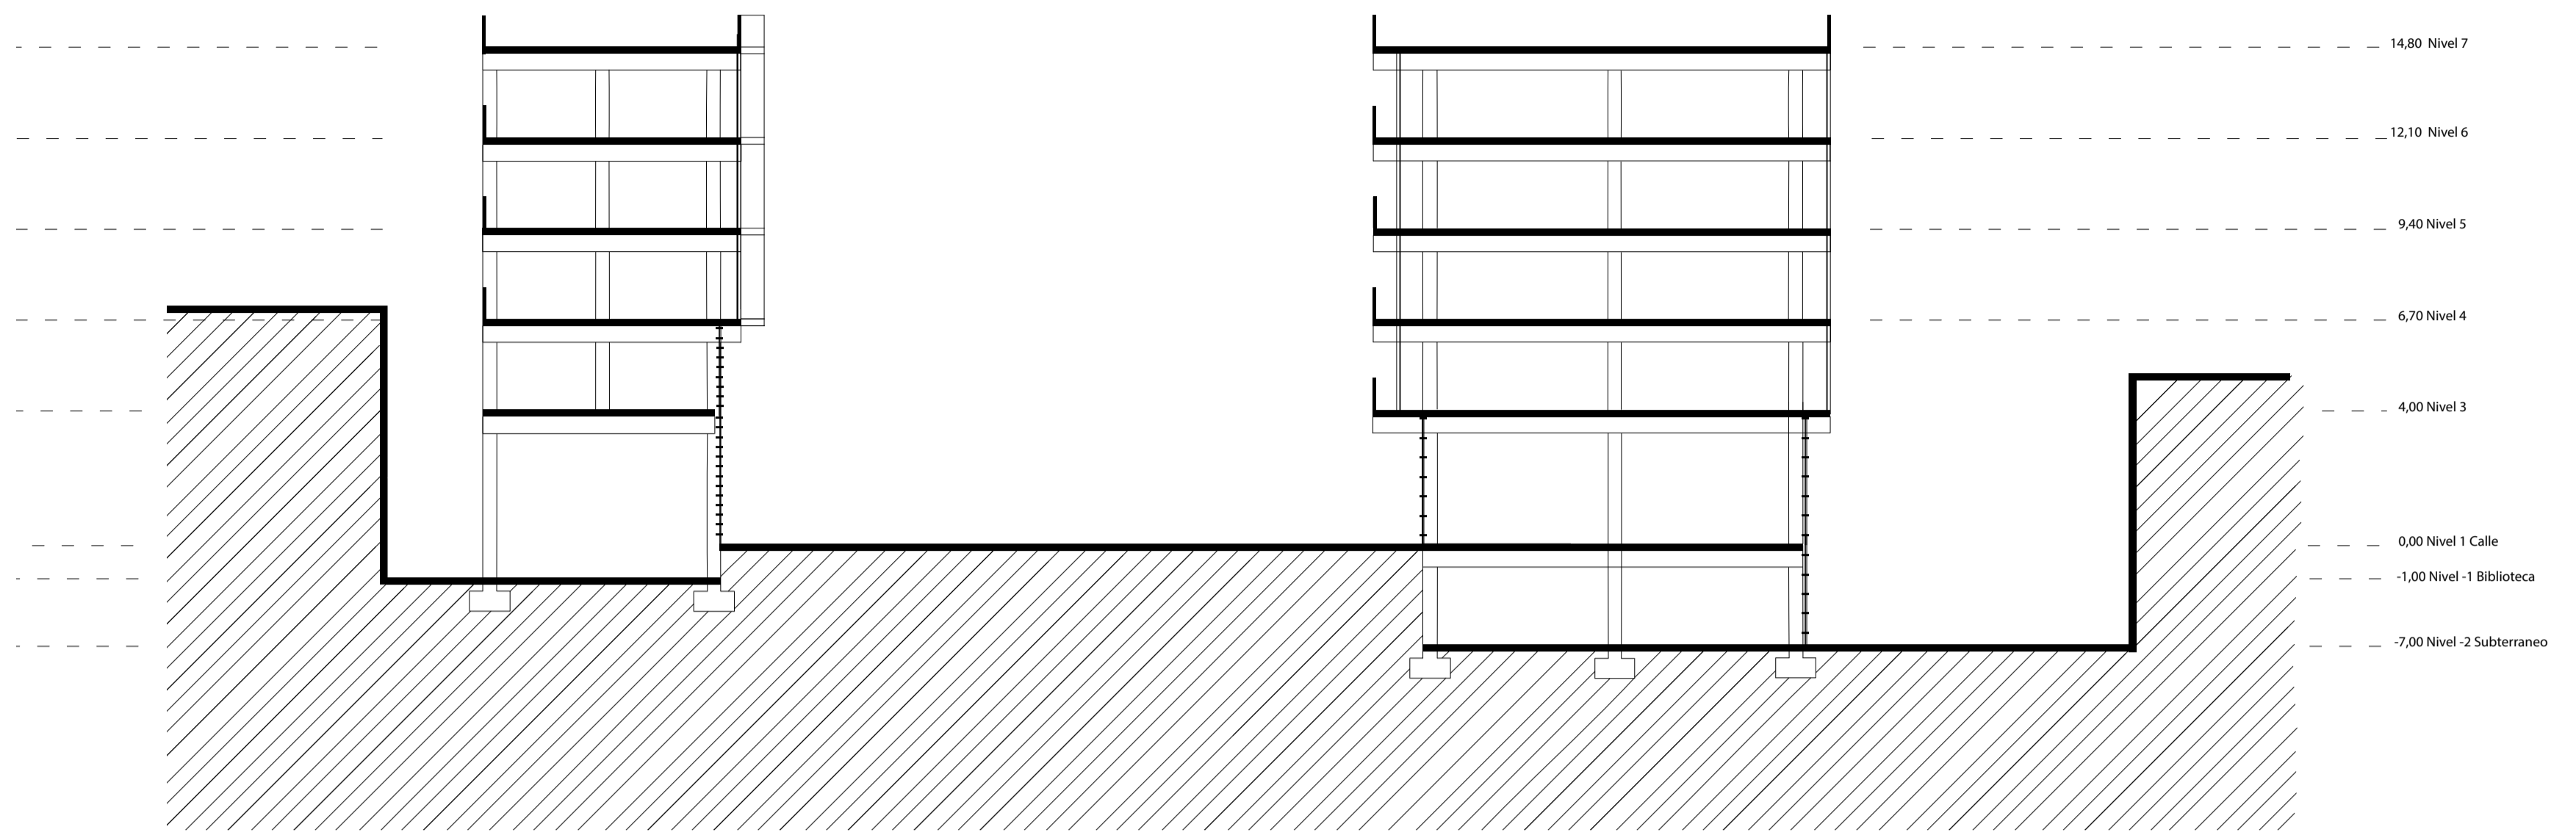

CORTE TRANVERSAL ESQUEMATICO

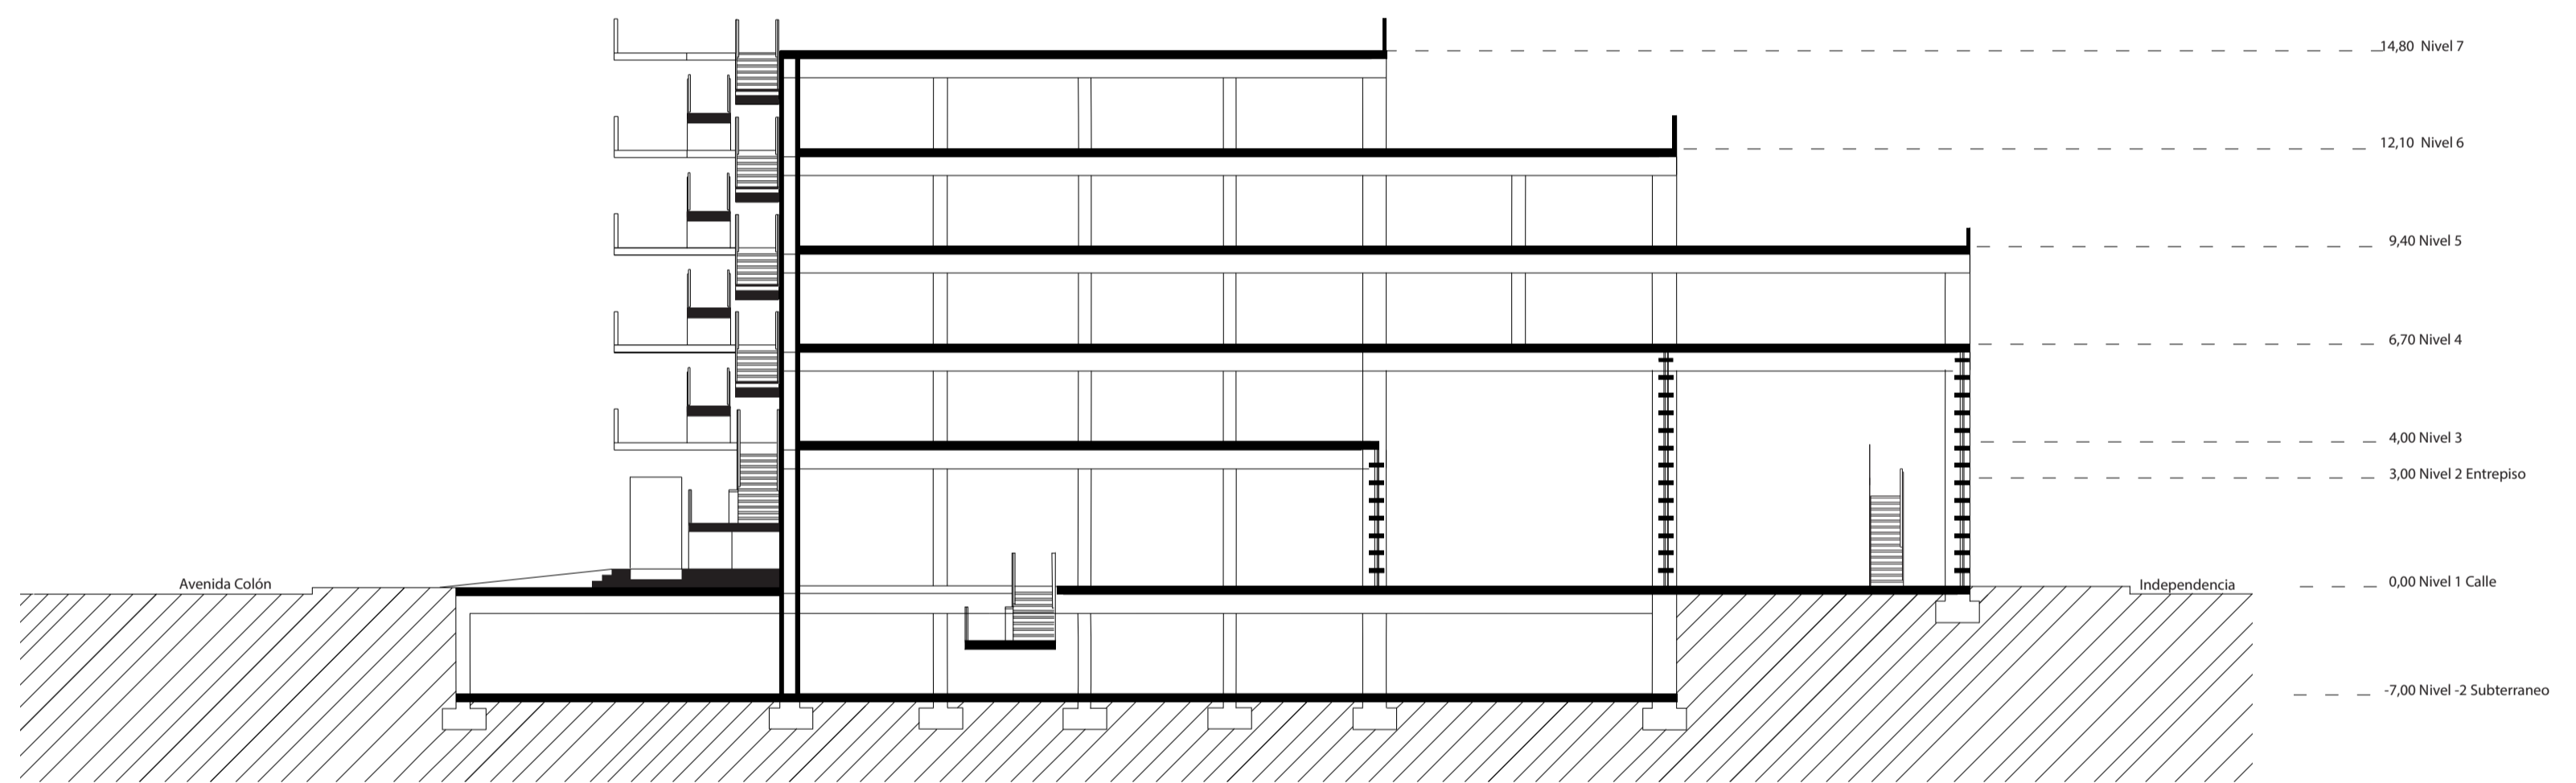

ELEVACION ESQUEMATICA

