

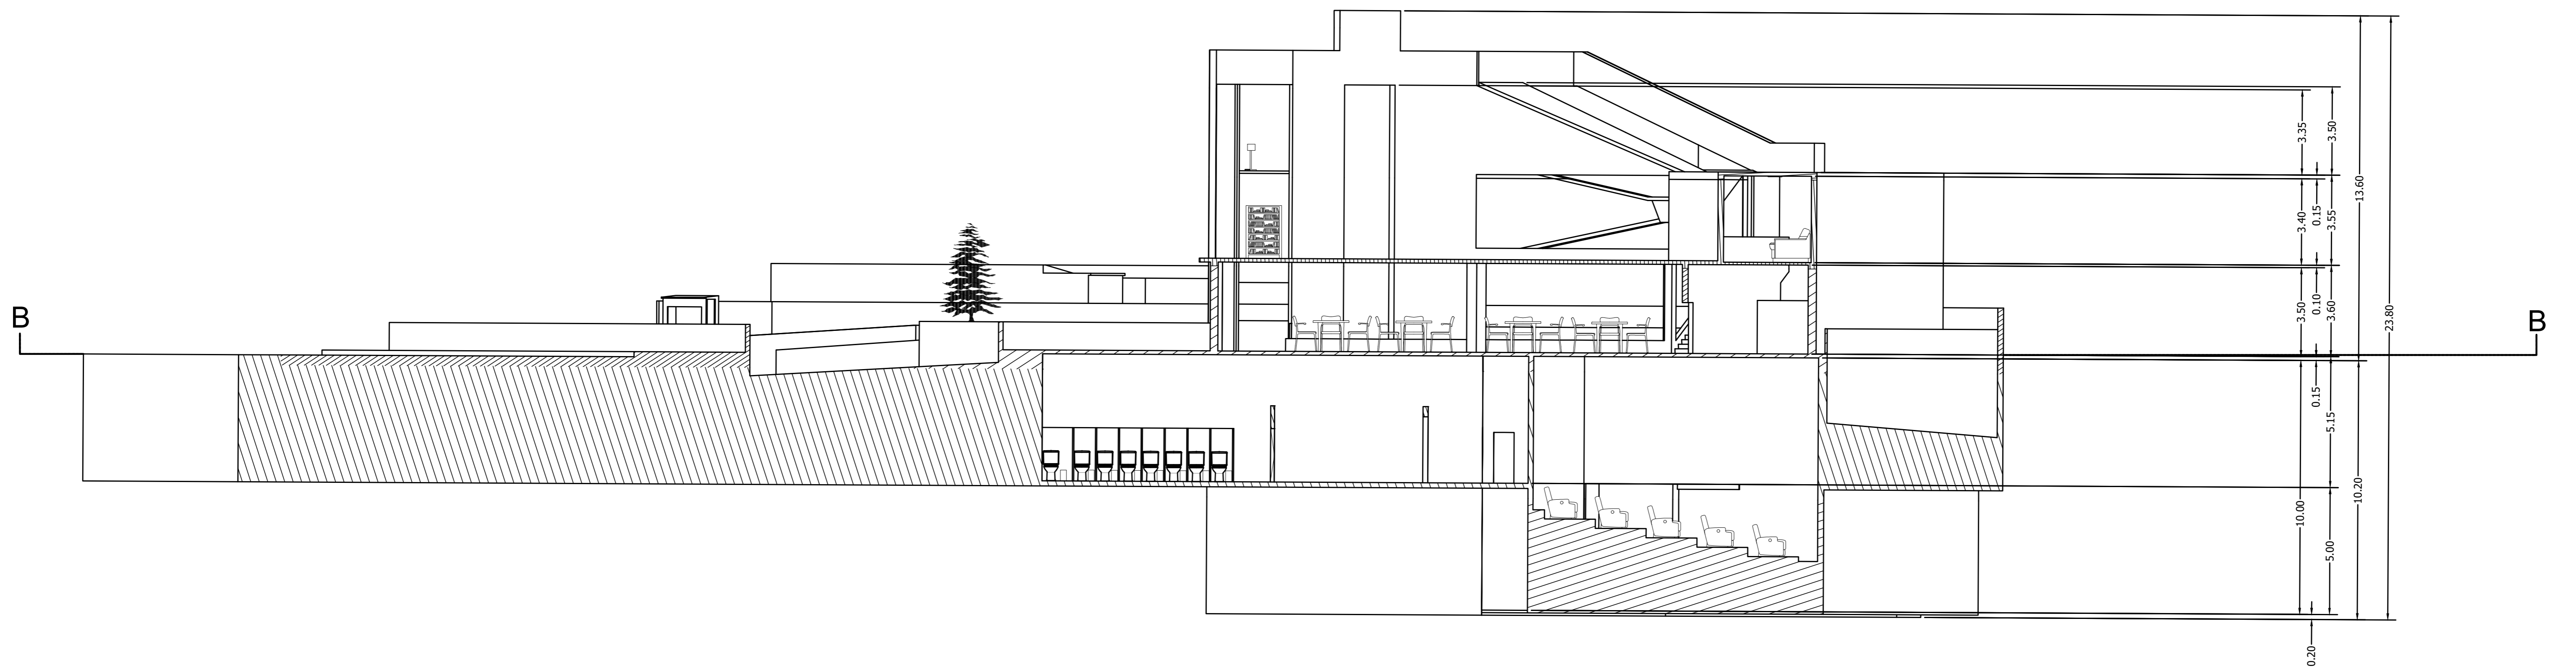



CORTE A-A
ESCALA 1:125

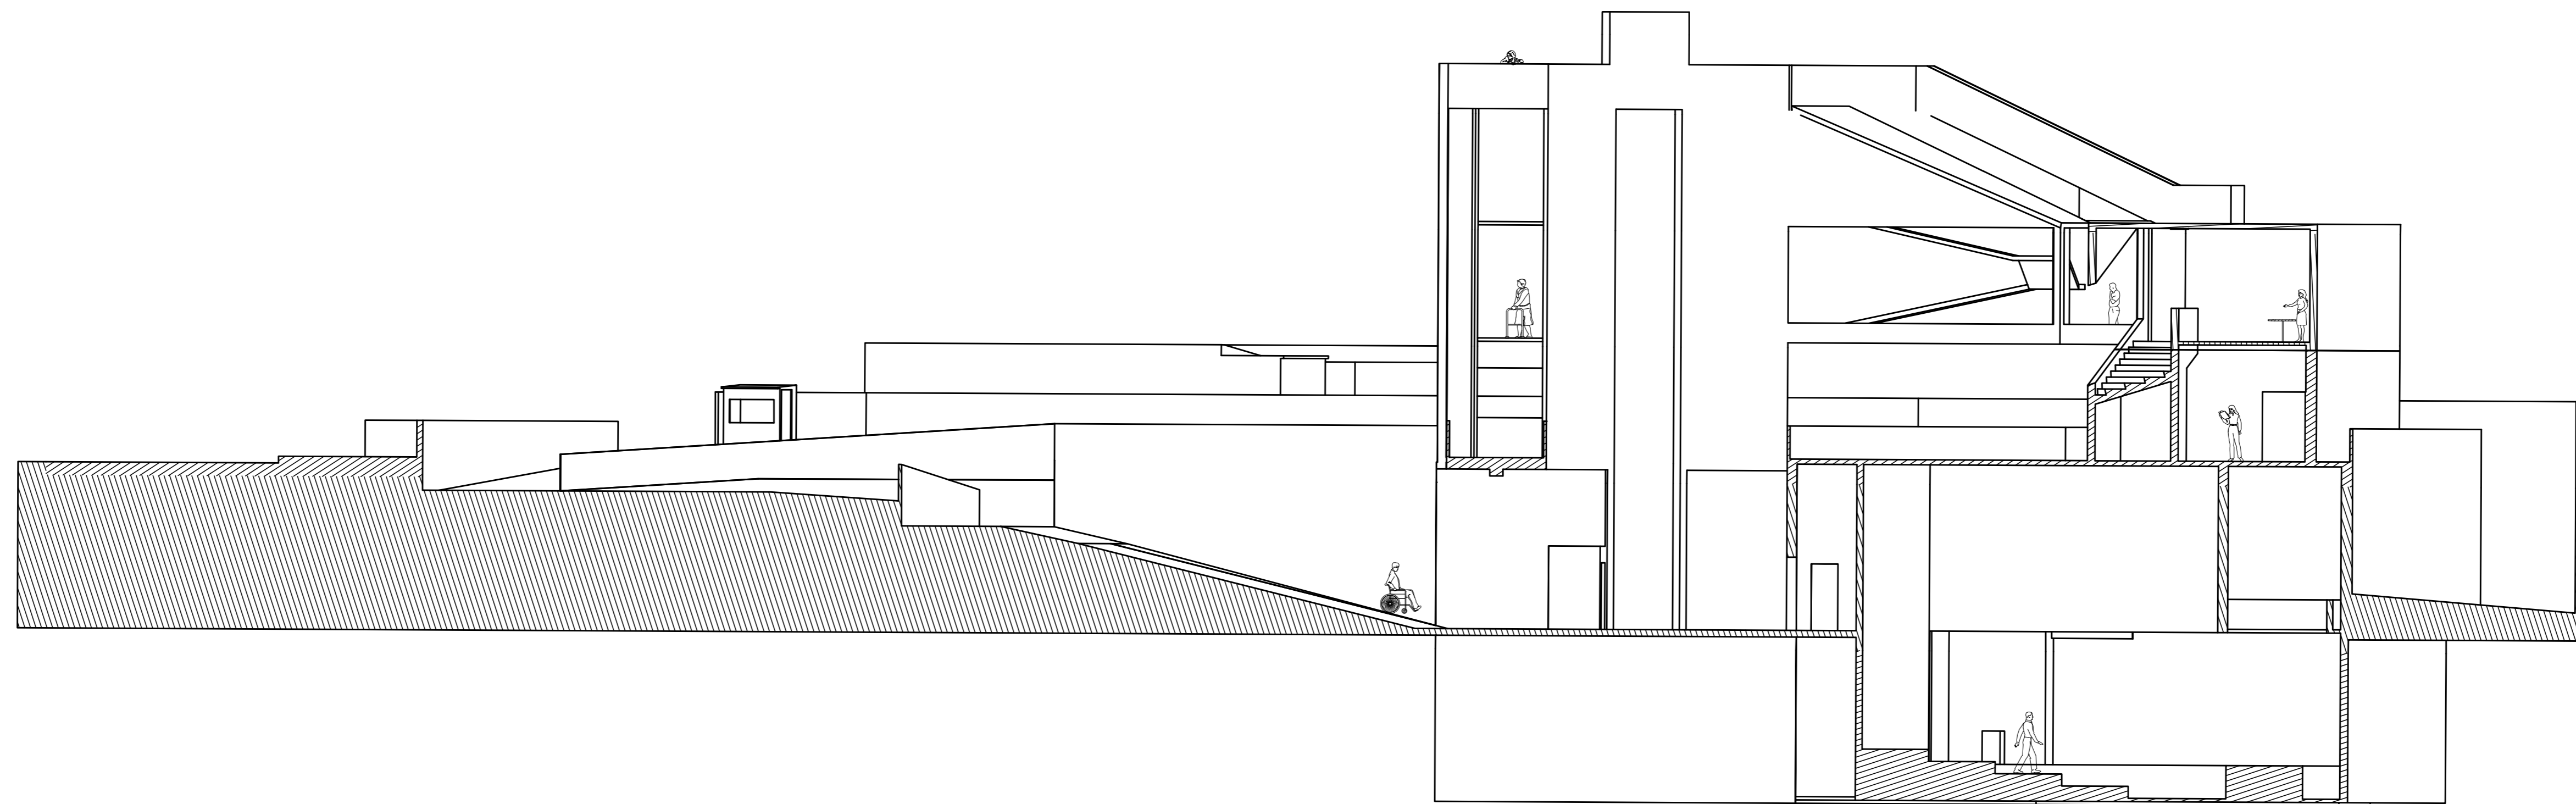

CORTE B-B
ESCALA 1 / 125

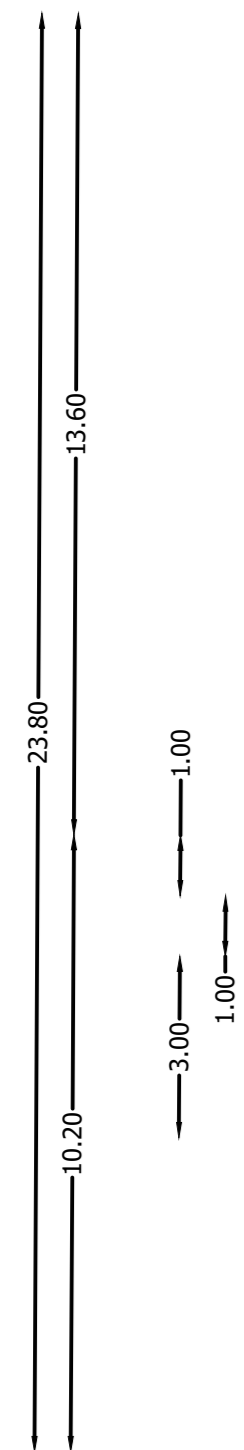

CORTE C-C
ESCALA 1 / 125

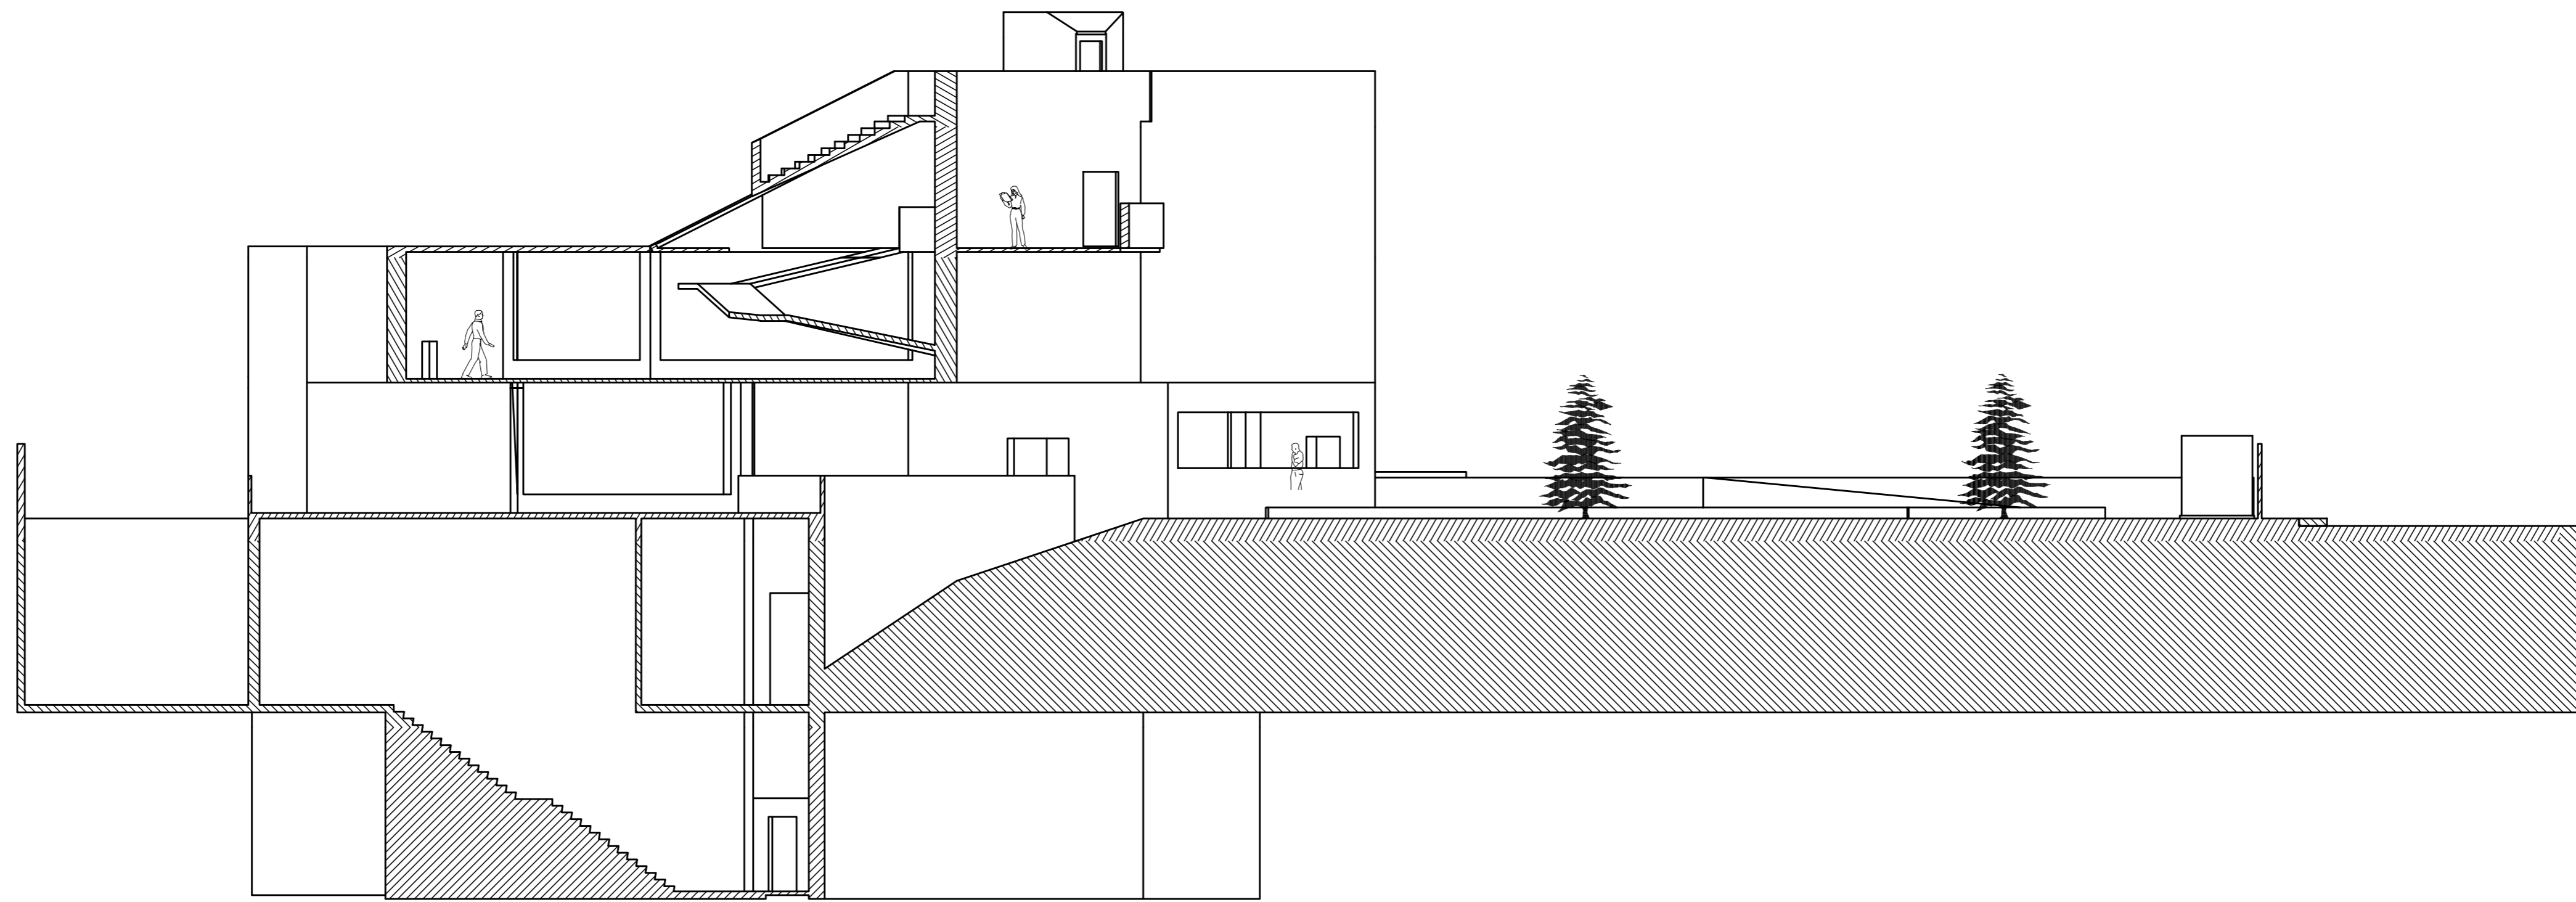

CORTE D-D
ESCALA 1 / 125

