



PIANTA ESC 1:50






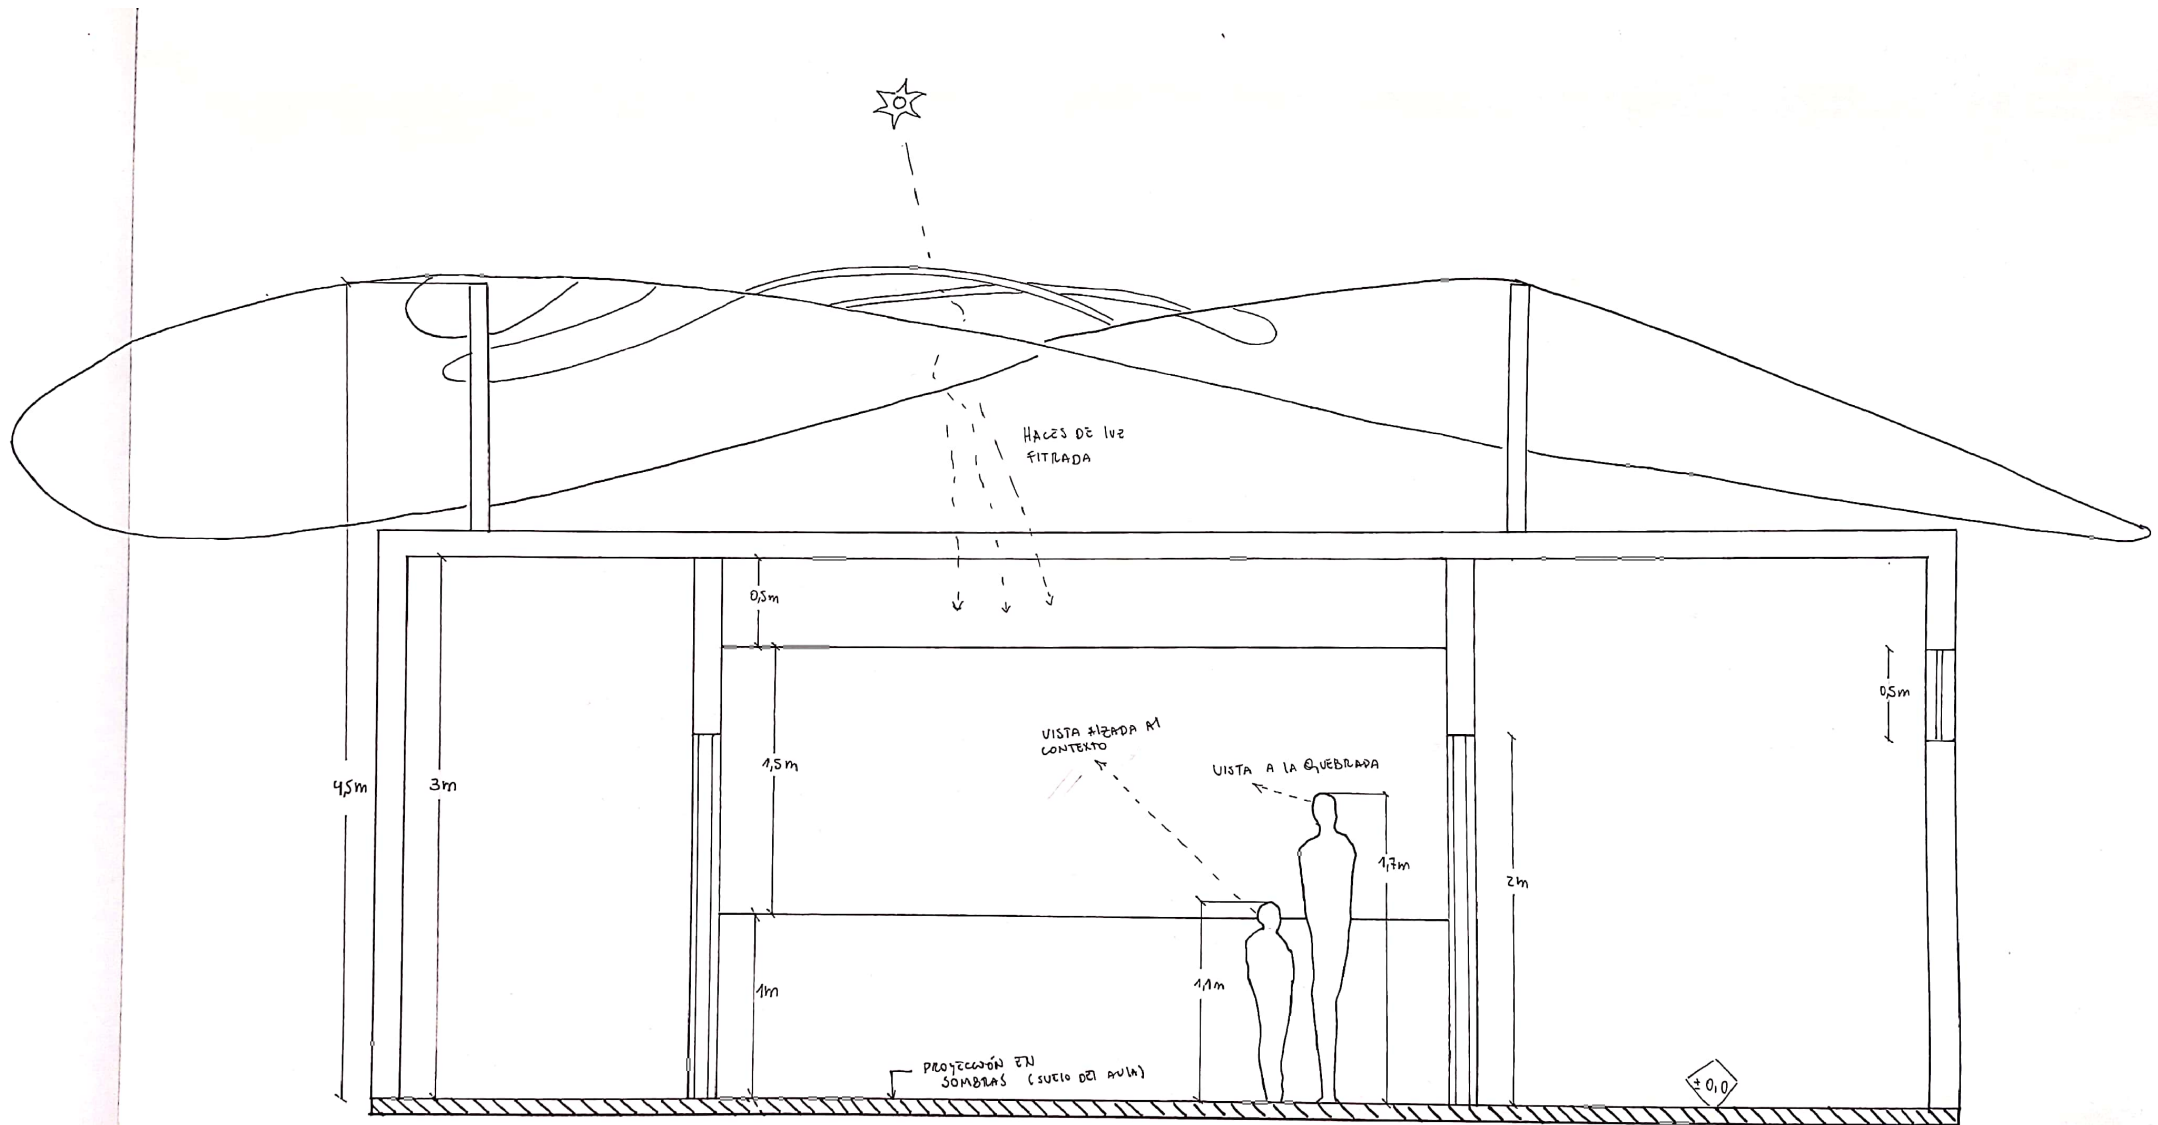

CORTE A-A' ESC 1:20

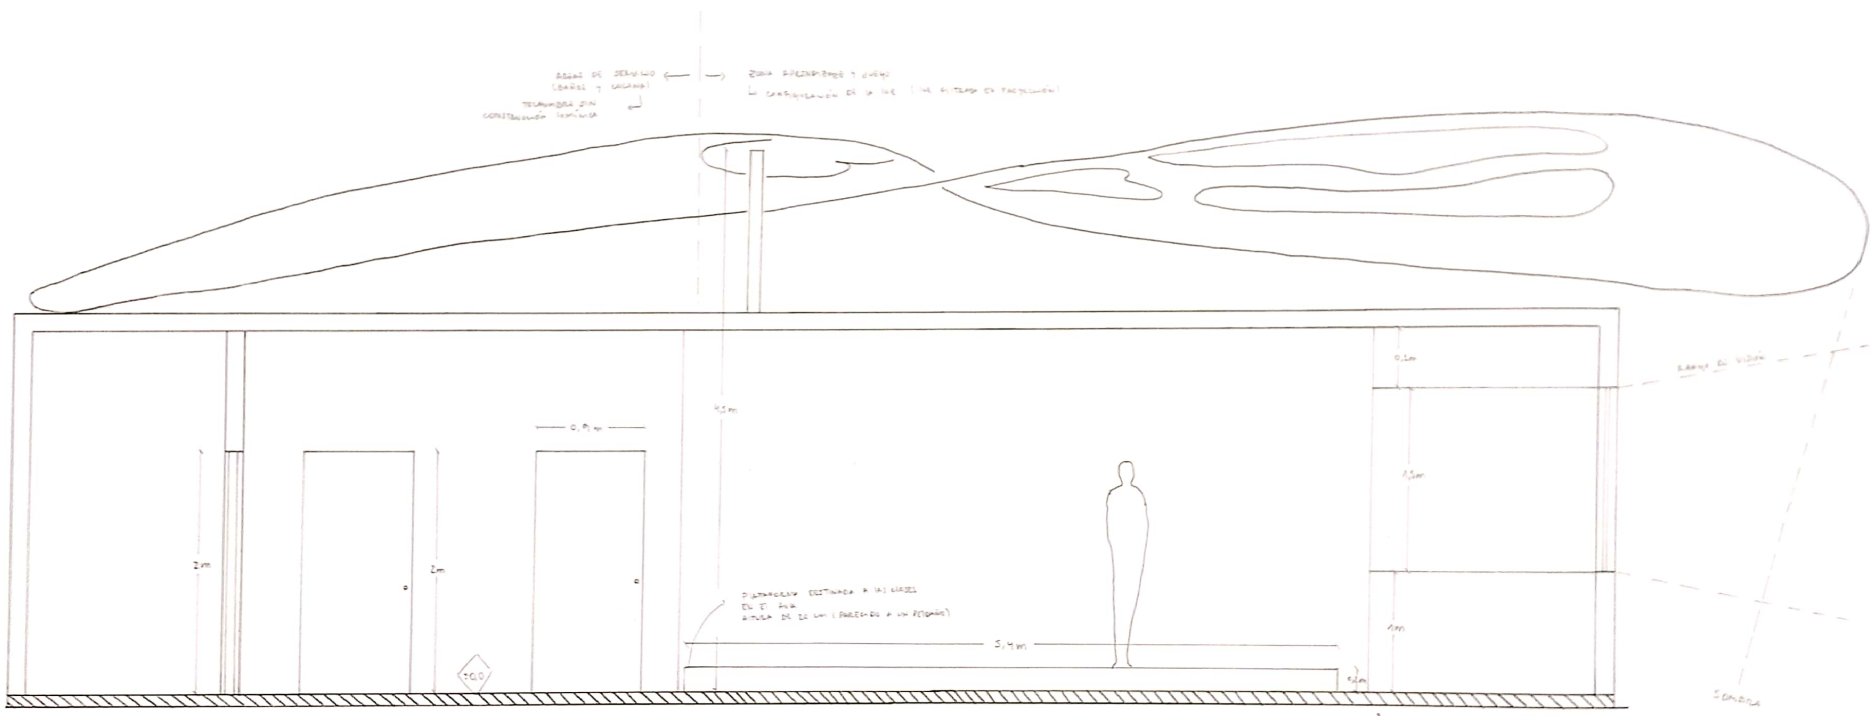

CORTE B-B' ESC 1:20

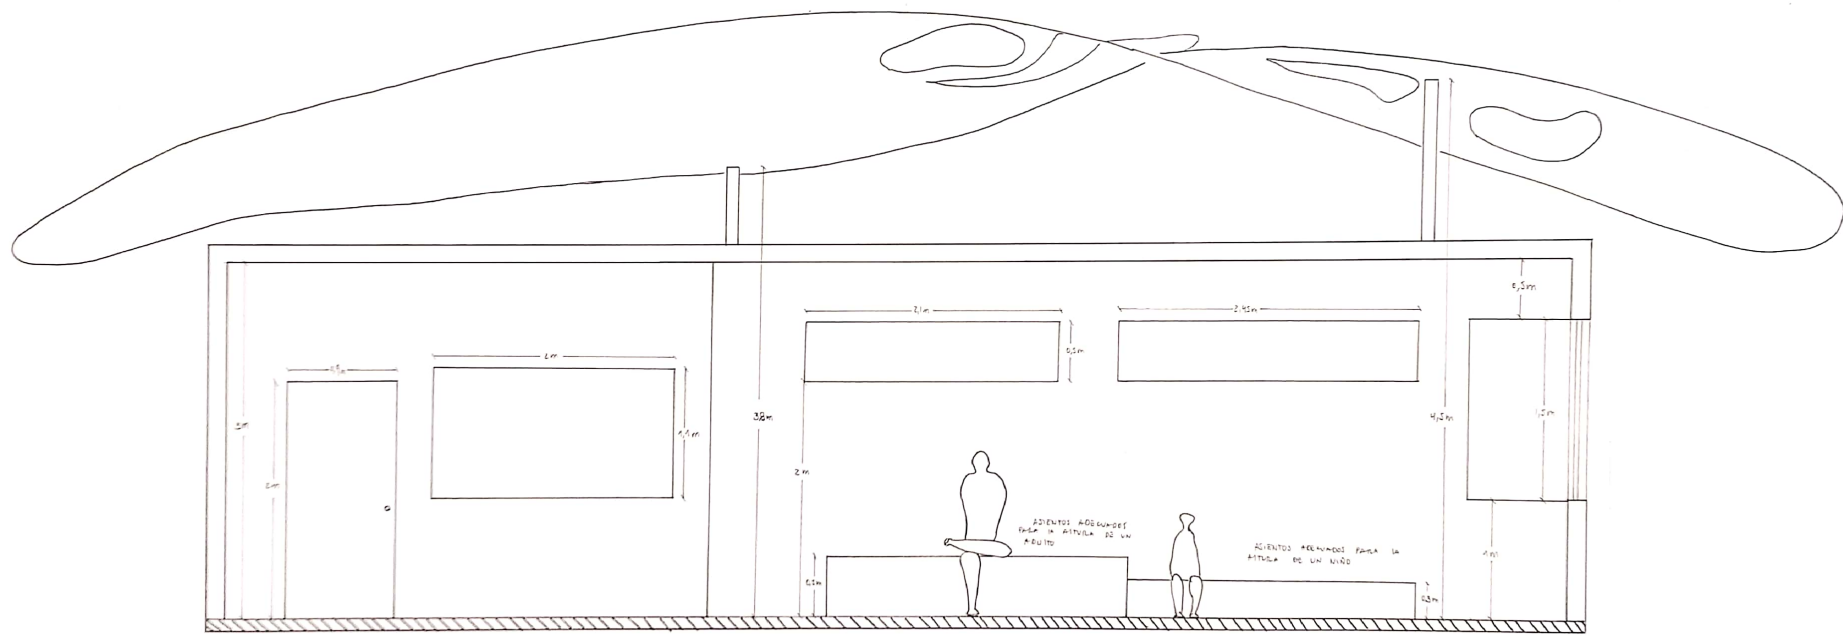

COARTE C-C ESC 1:20