




Plano Planta Anotada 1:50

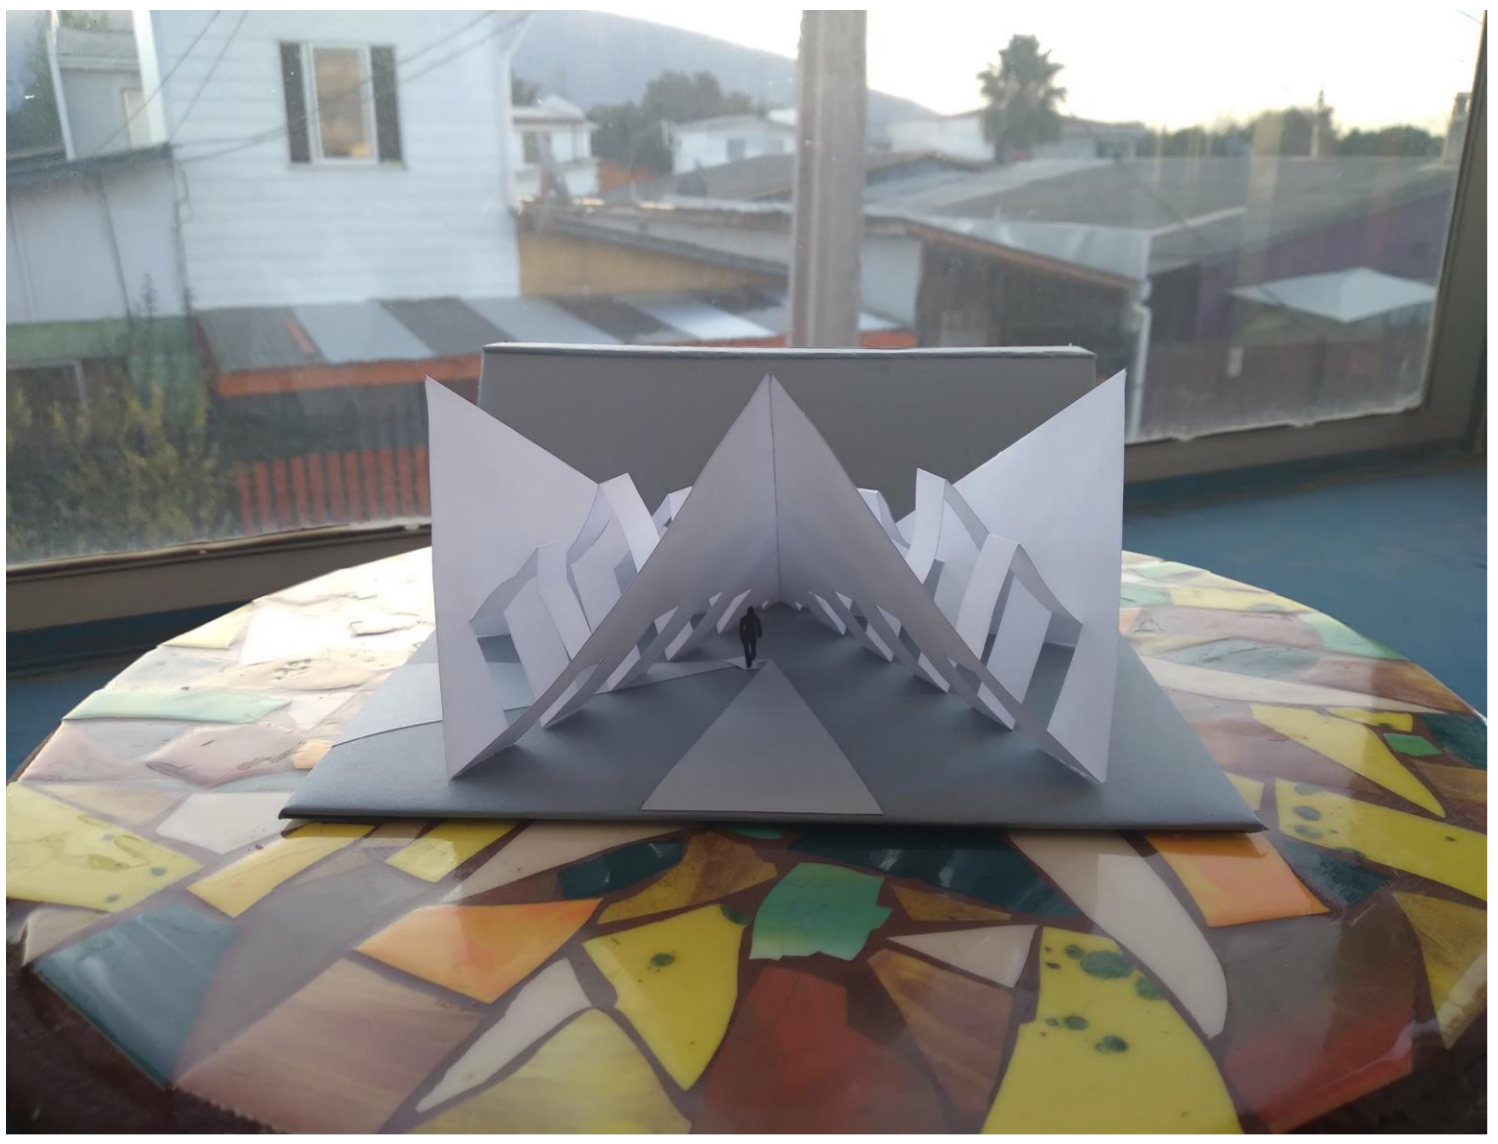

Corte A – A'

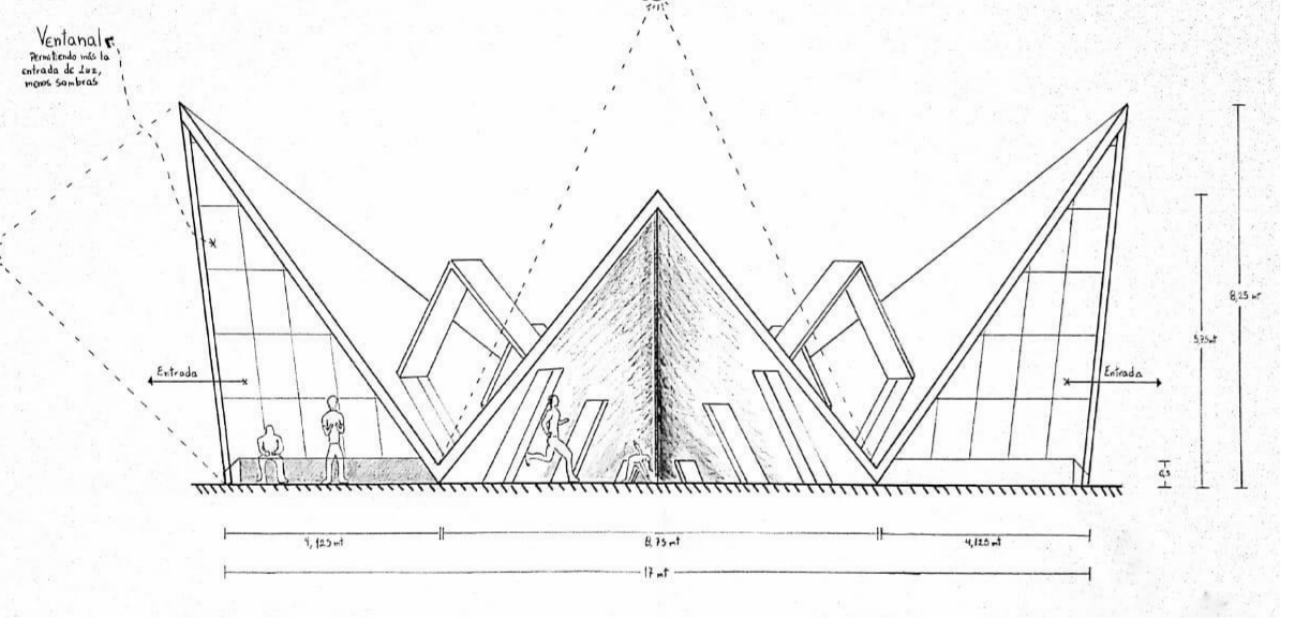

Corte B – B'

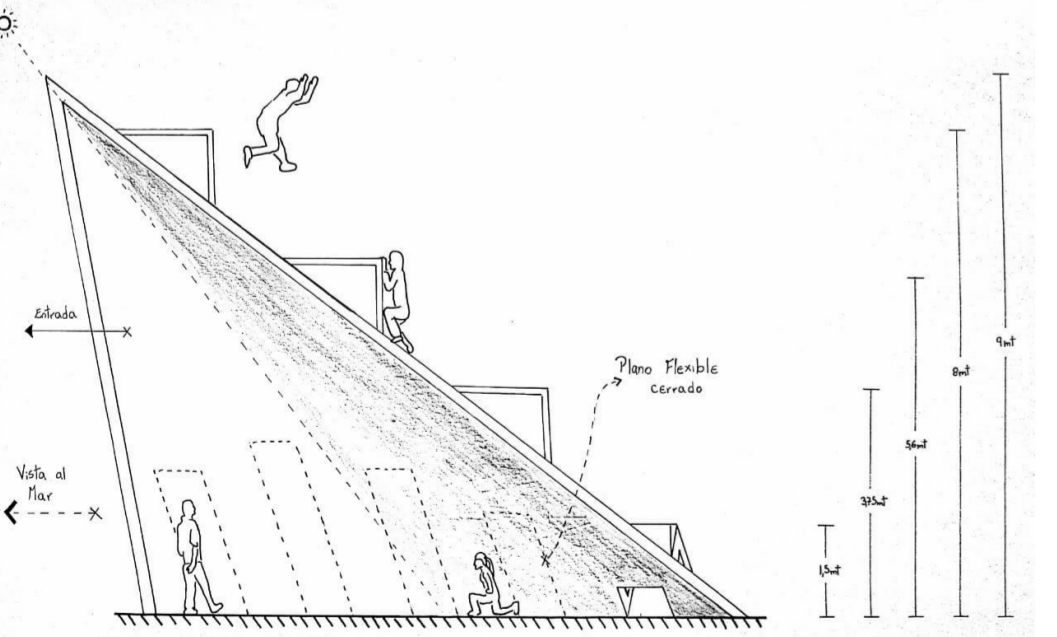

Corte C – C'

