




2 Topografía Existente
A103 1:500

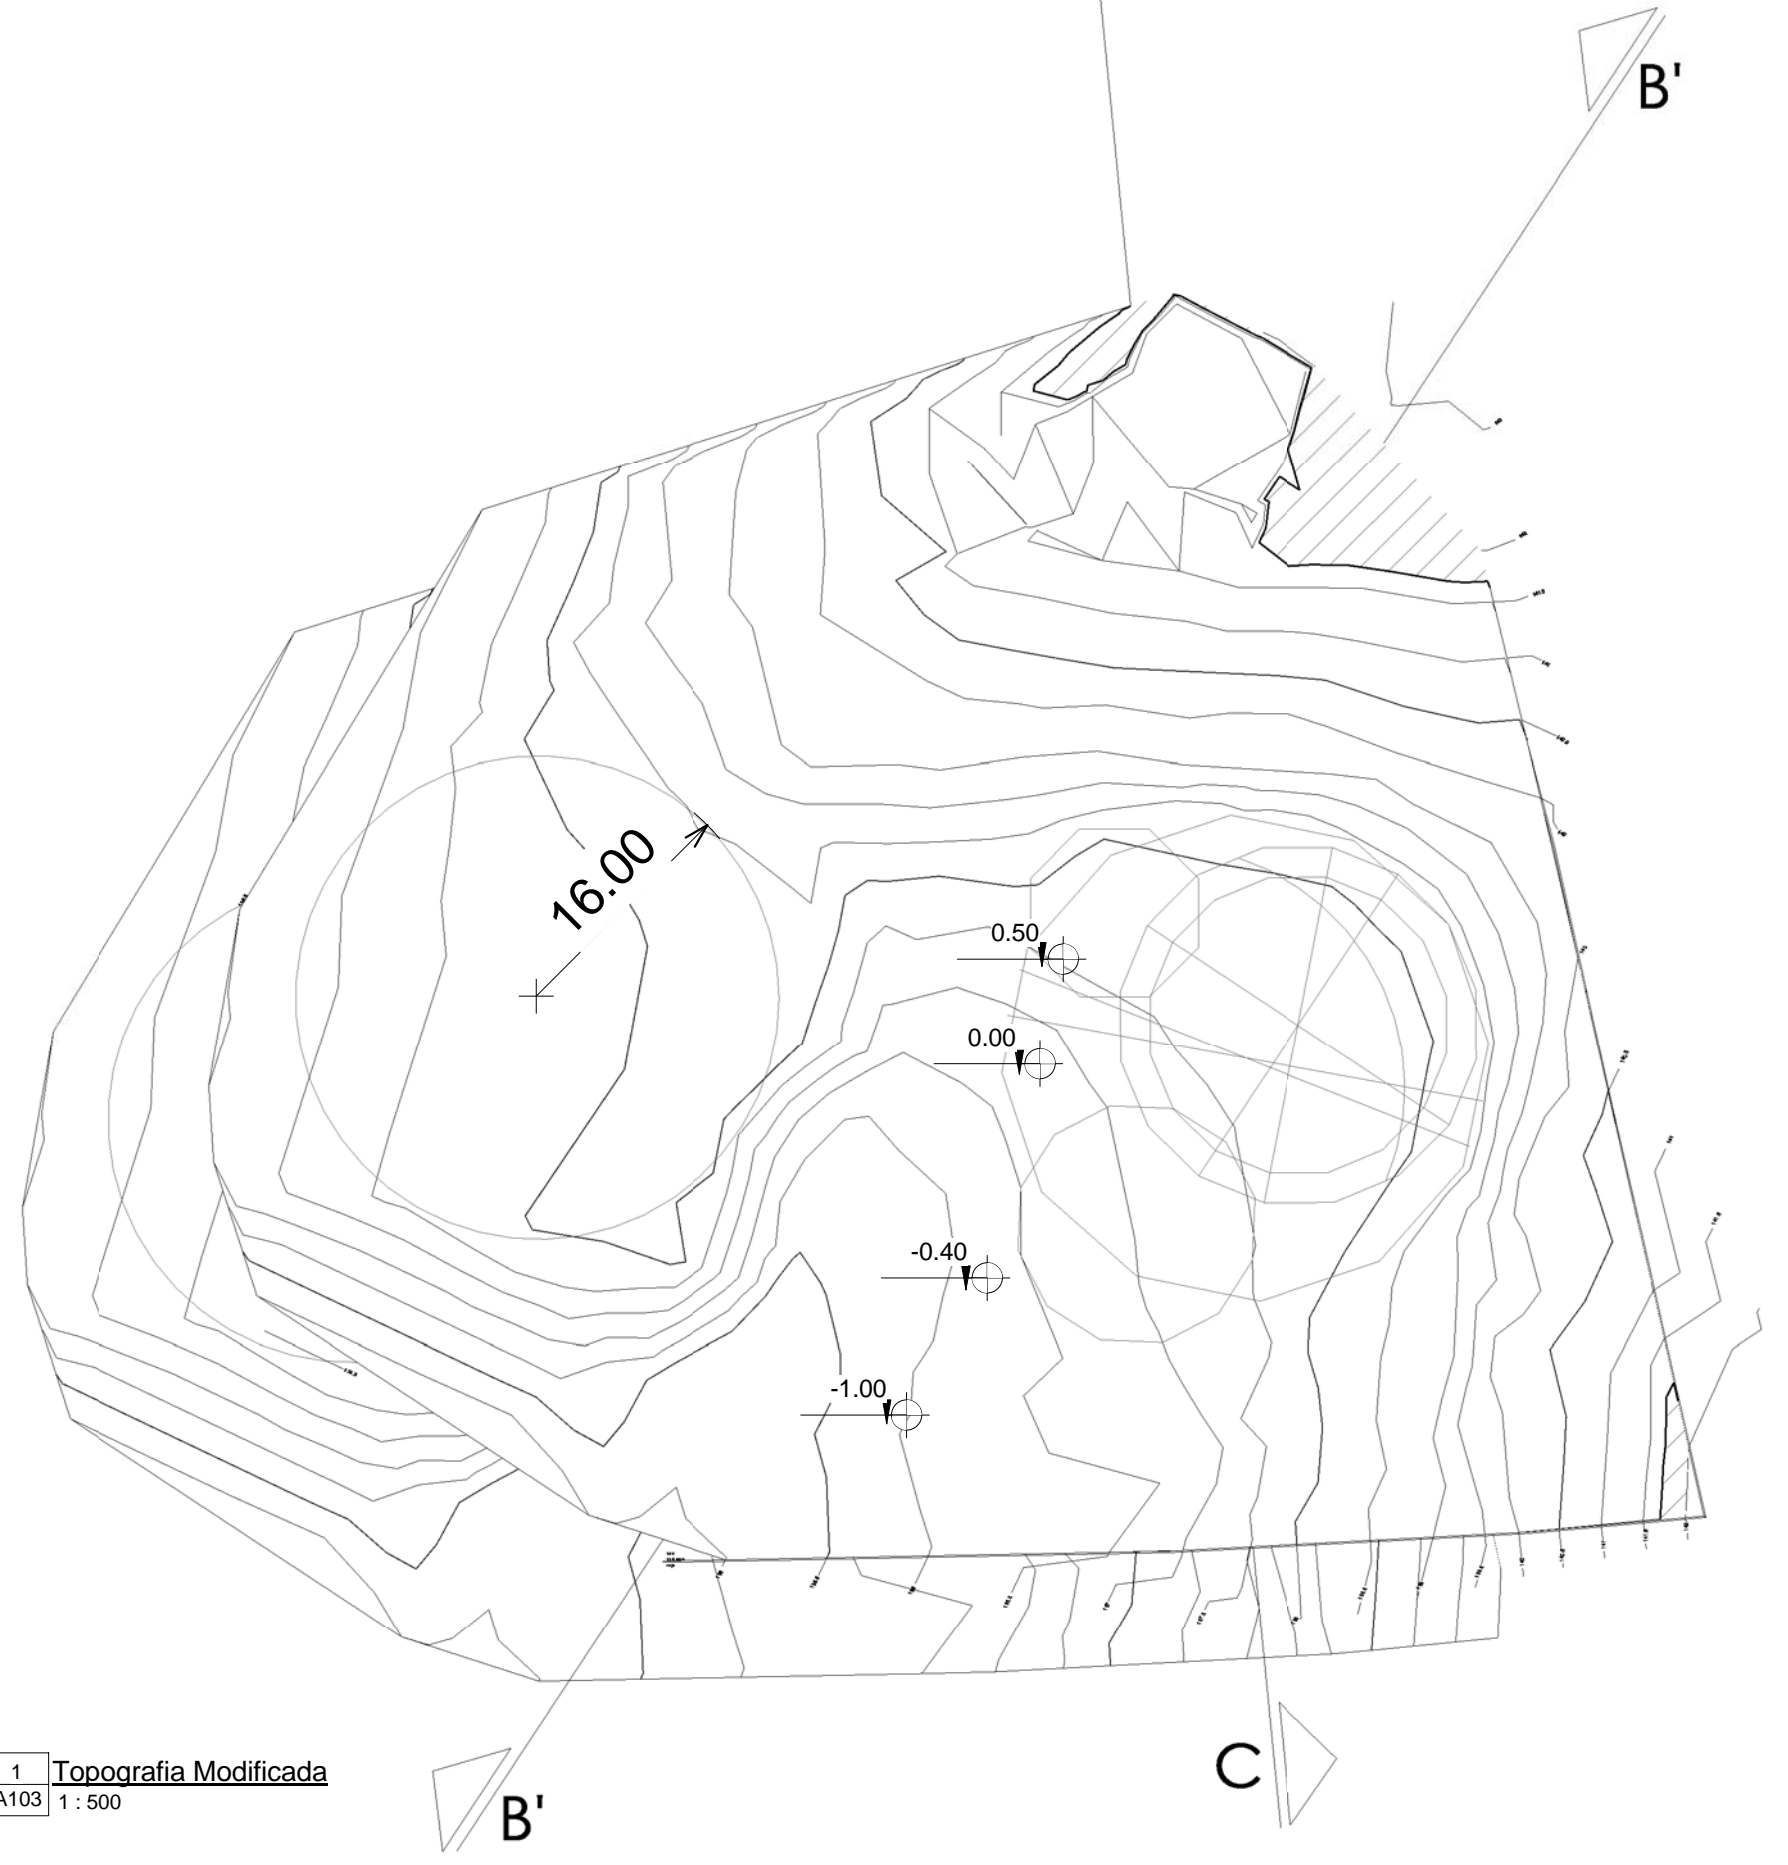


1 Topografía Modificada
A103 1:500

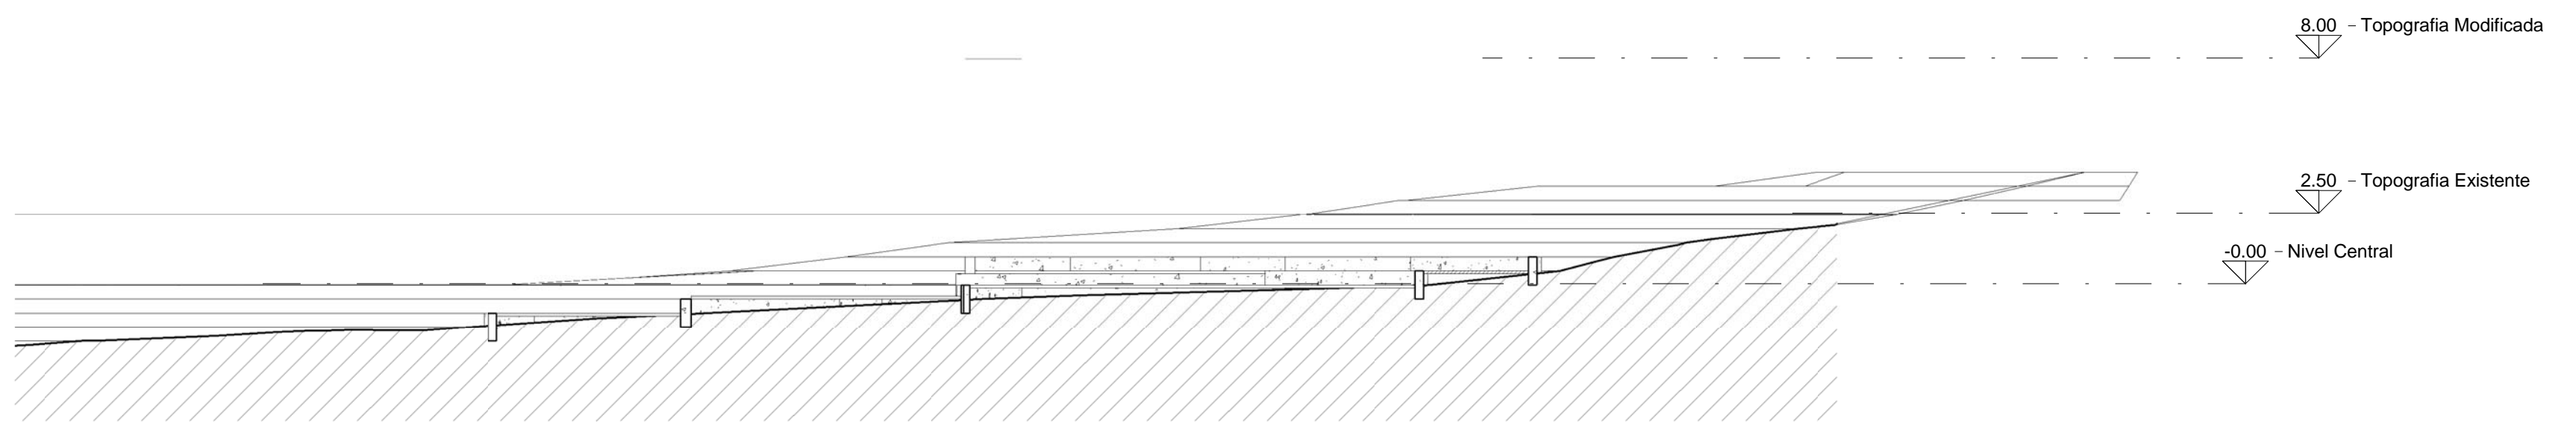


3 Sección 0
A103 1:200

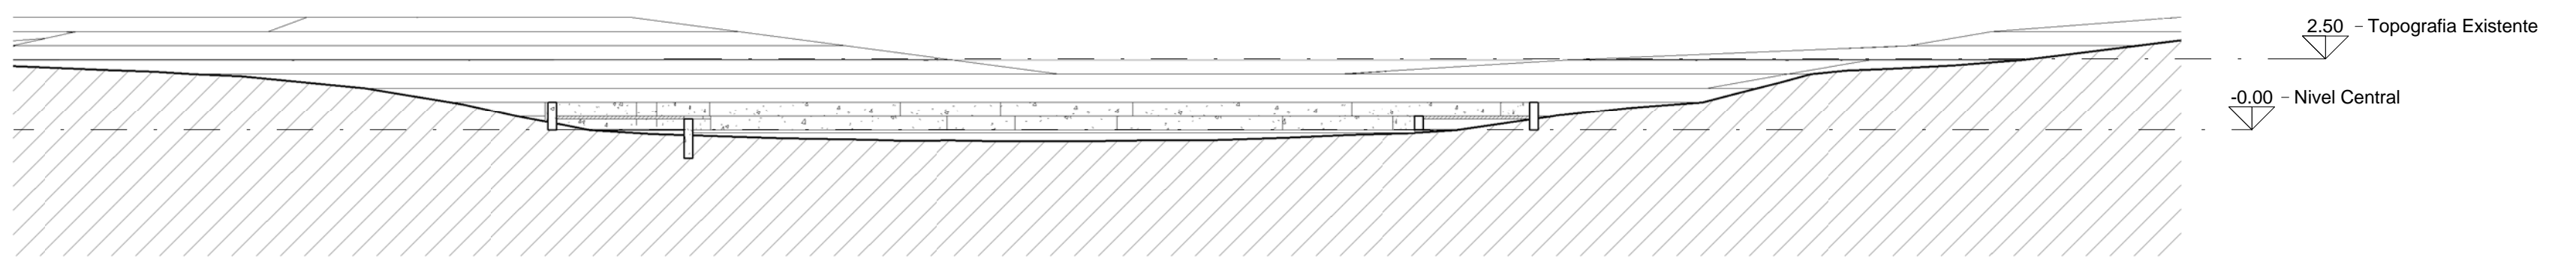

4 Sección 1
A103 1:200

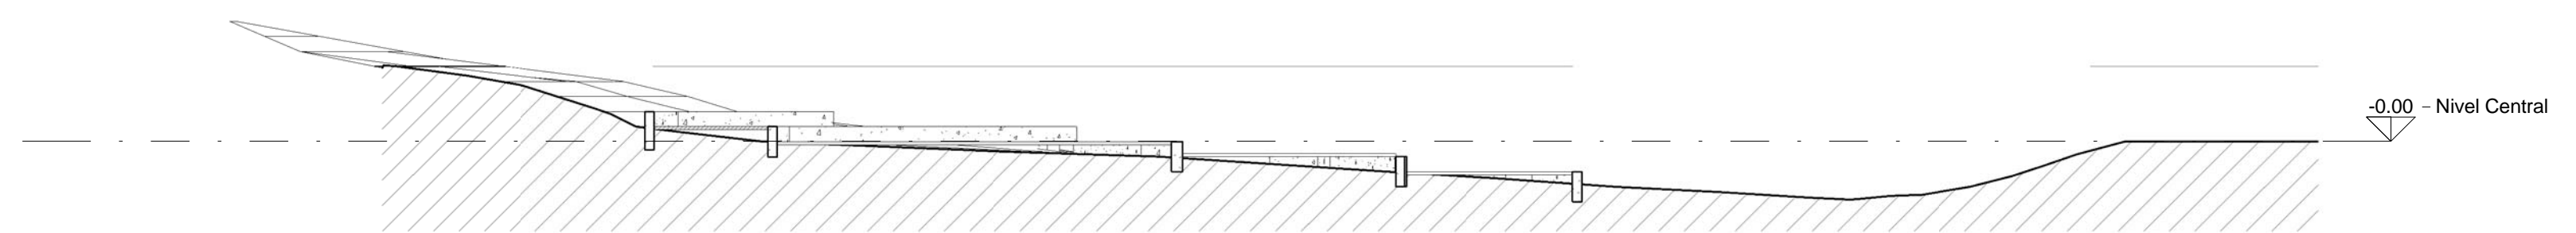

5 Sección 2
A103 1:200

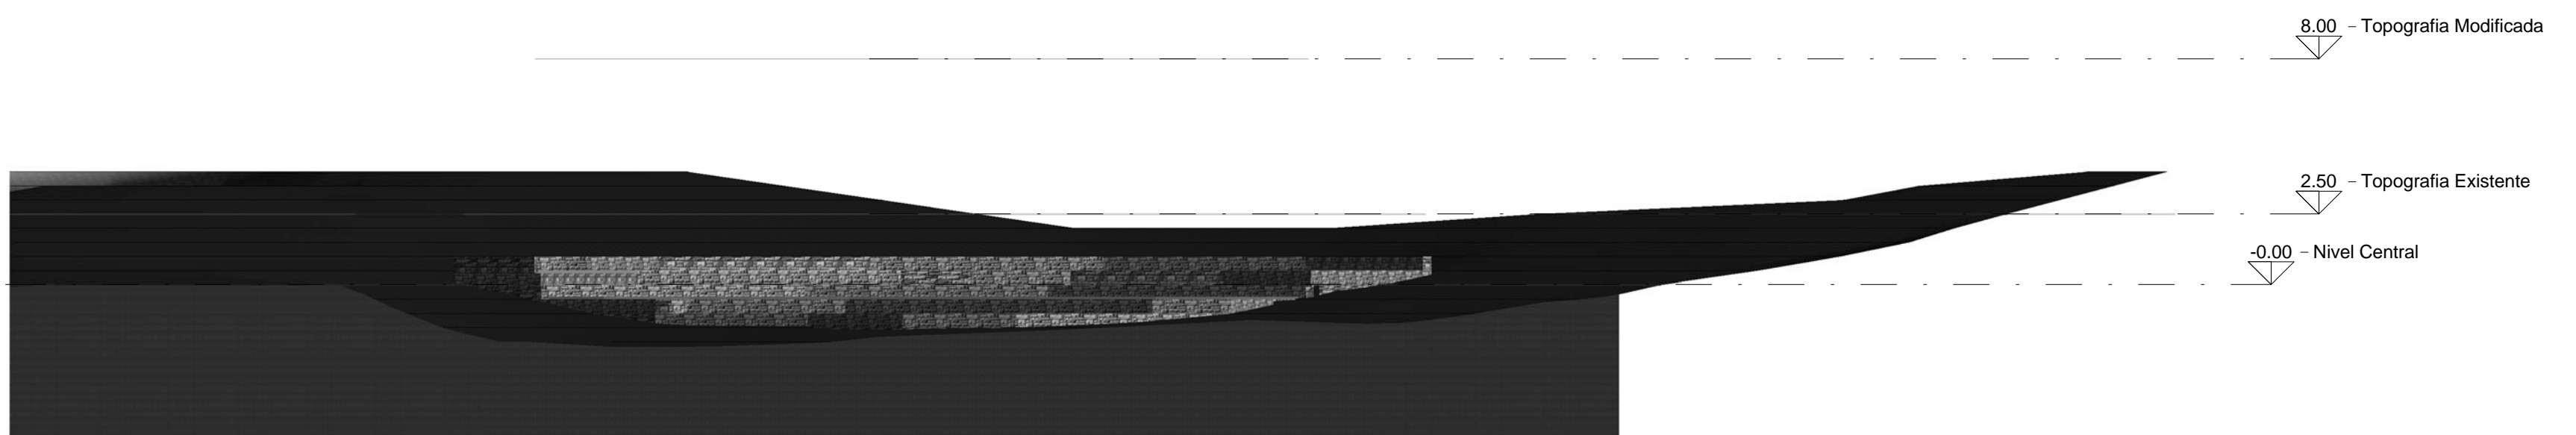

6 Sección 3
A103 1:200