



Seccion C-C' _ Esc. 1/100

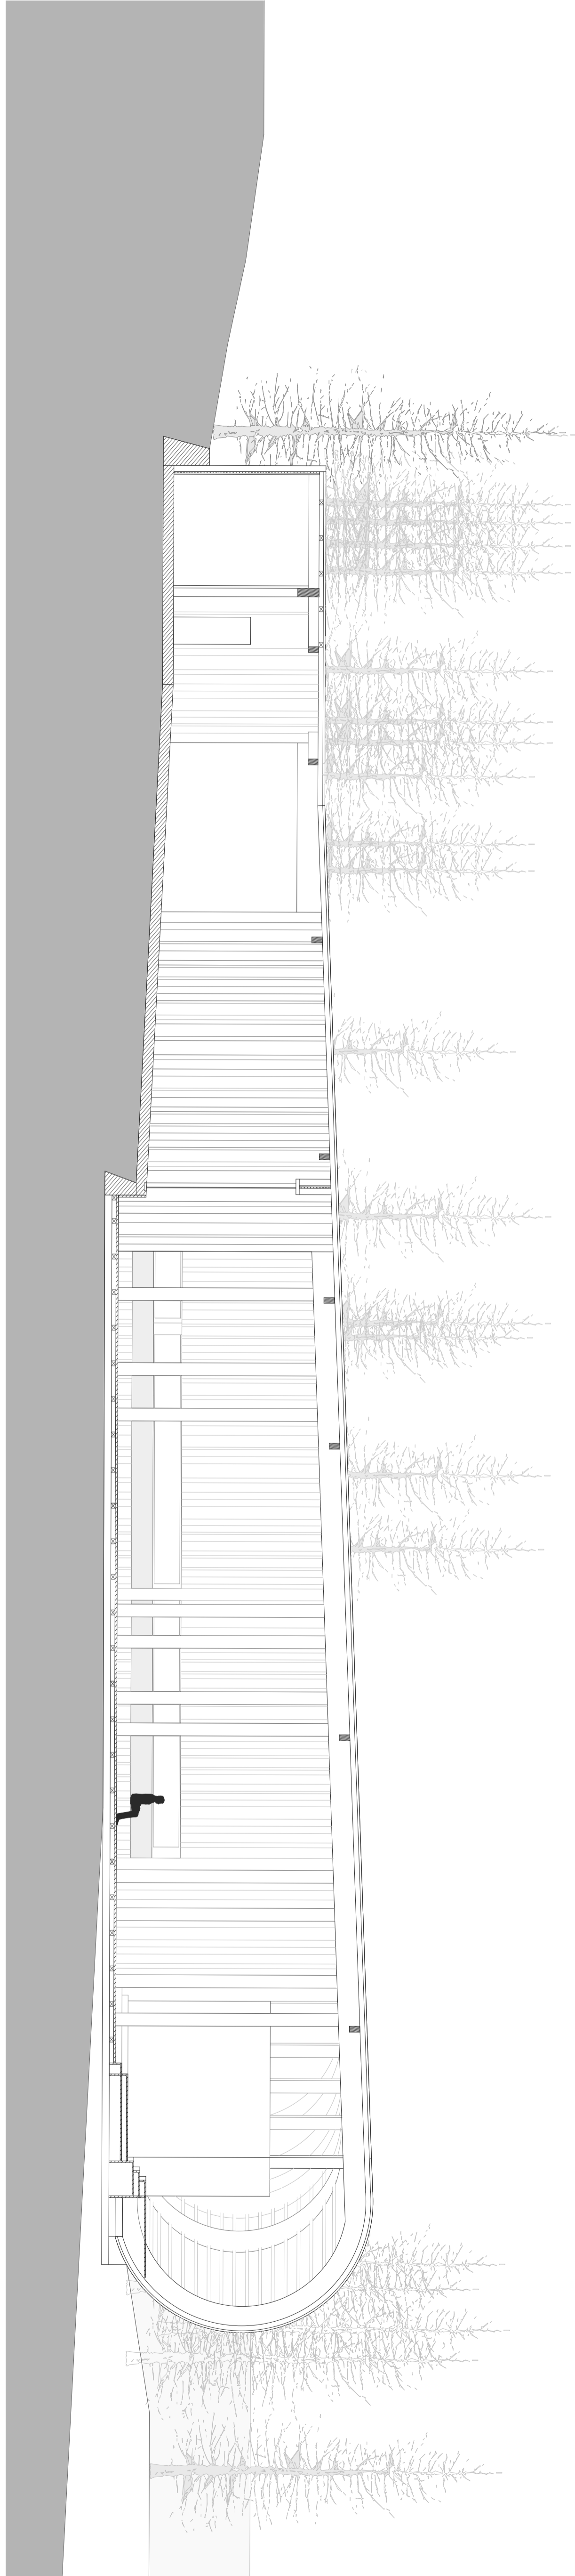

Seccion B-B' _ Esc. 1/100

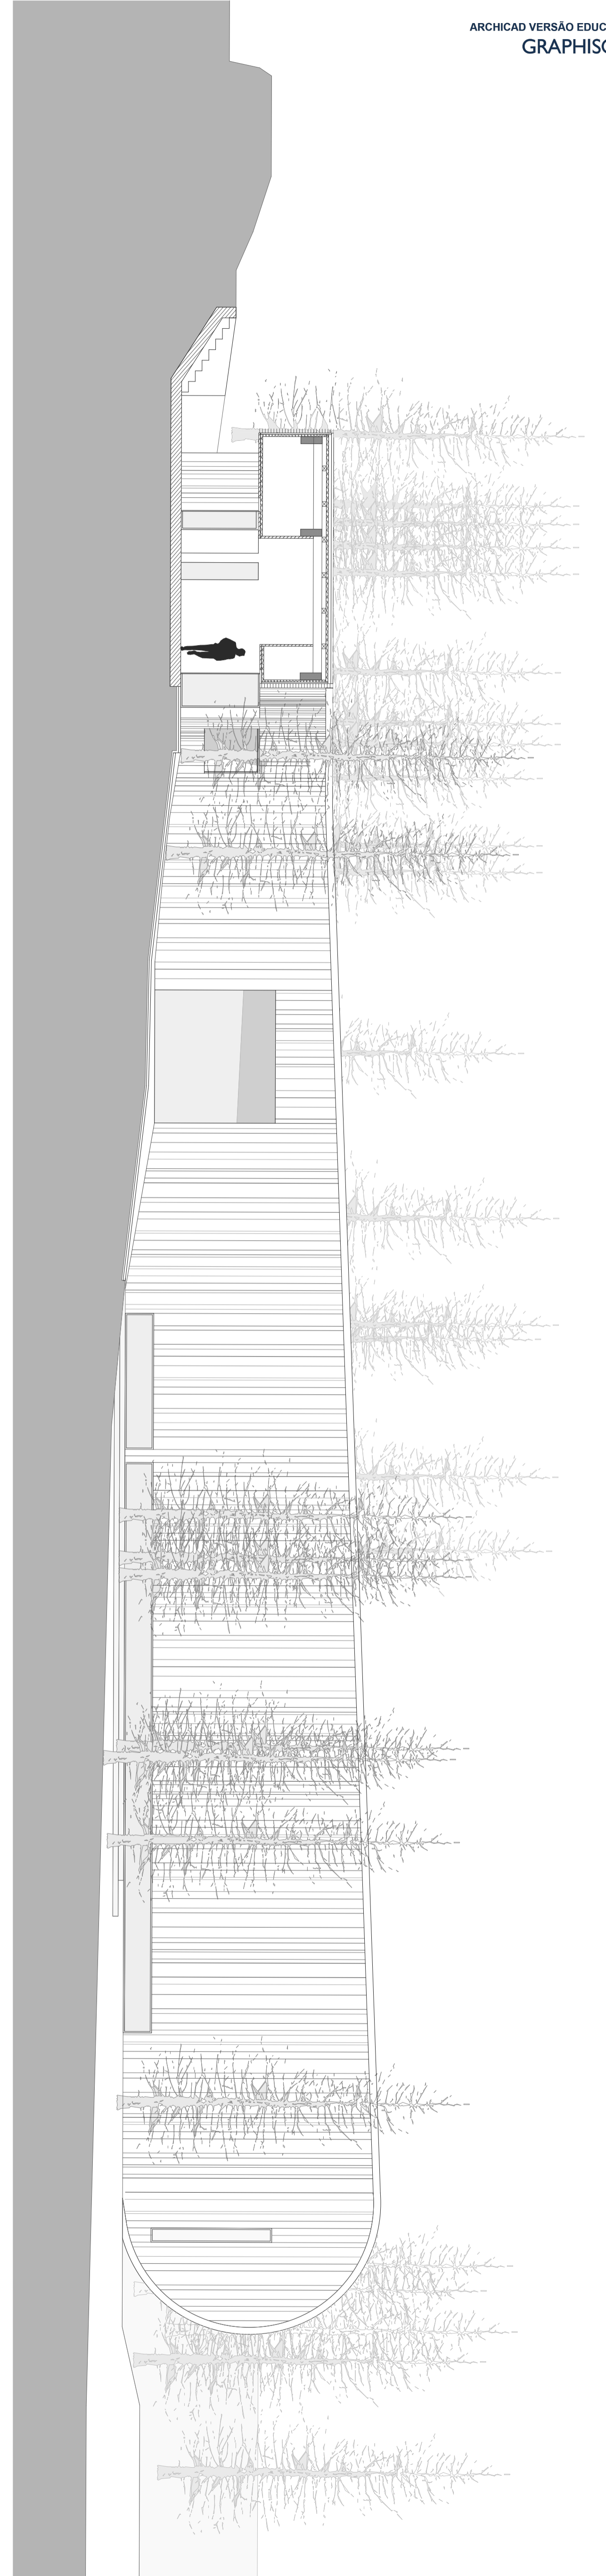

Seccion A-A' _ Esc. 1/100